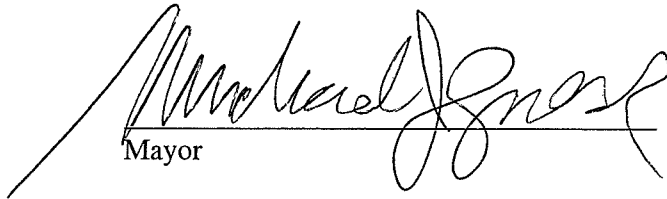


**RESOLUTION R-41-11**


**RESOLUTION AUTHORIZING THE EXECUTION  
OF A CERTAIN CONSTRUCTION, USE, AND  
INDEMNIFICATION AGREEMENT  
(142 Hawkins Circle)**

**BE IT AND IT IS HEREBY RESOLVED** by the Mayor and City Council of the City of Wheaton, Illinois, that the Mayor is authorized to sign a certain Construction, Use and Indemnification Agreement dated June 30, 2011, between the City of Wheaton and Gerald and Kimberly Duttlinger of 142 Hawkins Circle, Wheaton, Illinois; and the City Clerk is authorized to attest to the signature of the Mayor.

**ADOPTED** this 18<sup>th</sup> day of July, 2011.

  
\_\_\_\_\_  
Mayor

ATTEST:

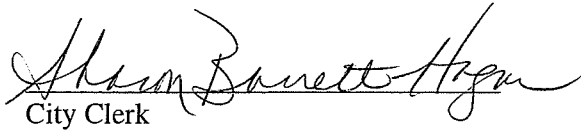  
\_\_\_\_\_  
City Clerk

Roll Call Vote:

Ayes:	Councilman Suess Councilwoman Ives Councilman Mouhelis Councilman Rutledge Mayor Gresk Councilwoman Pacino Sanguinetti Councilman Scalzo
Nays:	None
Absent:	None

Motion Carried Unanimously

CONSTRUCTION, USE AND INDEMNIFICATION AGREEMENT  
RIGHT-OF-WAY ( 142 Hawkins Cr )  
Street Name

THIS CONSTRUCTION, USE AND INDEMNIFICATION AGREEMENT, made and entered into this 30<sup>th</sup> day of Sept 2011, among the City of Wheaton, Illinois, an Illinois corporation, located in DuPage County, State of Illinois ("City"), and Dottlinger's ("Owner").

WITNESSETH

WHEREAS, the City is in possession of a right-of-way within the City limits of the City of Wheaton, Illinois, and legally described herein; and

WHEREAS, Dottlinger's (hereinafter "Owner"), the owner of the premises located at 142 Hawkins, Wheaton, Illinois, which property is legally described herein and is contiguous to a portion of the right-of-way; and

WHEREAS, the Owners would like to use a portion of the City's right-of-way for the purpose of constructing and maintaining a lawn irrigation system; and

WHEREAS, the Owners acknowledges that this Agreement is not an easement and does not vest them with any property rights or claims to any portion of said right-of-way.

NOW, THEREFORE, BE IT AND HEREBY AGREED by the City Council of the City of Wheaton, an Illinois municipal corporation, and the Owner as follows:

1.) The foregoing recitals are incorporated herein as representing the intent of the undersigned and as substantive representations and covenants.

2.) Dottlinger's are the owners of property located at 142 Hawkins Cr, Wheaton, Illinois, legally described on Exhibit A attached hereto and made a part hereof.

3.) The Owners, for a consideration of Ten Dollars (\$10.00) and other good and valuable consideration as stated herein, are hereby authorized to use a portion of the right-of-way more specifically identified as that portion of the right-of-way Parkway adjacent to 142 Hawkins Cr

for construction of and use of a lawn irrigation system as depicted on Exhibit B attached hereto and made a part hereof. The installation and use of the lawn irrigation system shall conform to all applicable ordinances of the City. Those ordinances are material terms and conditions of this Agreement.

4.) The City retains the right to enter said right-of-way for any purpose to perform any work including but not limited to constructing and maintaining the City utility systems (watermain, storm and sanitary sewers) and other infrastructure. If the City performs any work within said right-of-way which causes damage to the lawn irrigation system, the Owners shall be responsible to repair the lawn irrigation system at their sole cost and expense. . The Owner hereby acknowledges and agrees that City its, employees and agents shall have no liability to the Owner for any damage, removal or other casualty to the lawn irrigation system caused by the City, its employees or agent regardless of the cause.

5.) The City may terminate and cancel this Agreement together with all rights and privileges granted hereunder, by notifying the Owners in writing at least fourteen (14) days prior to termination.

6.) Upon termination of this Agreement, the City may destroy, demolish, or remove any improvements placed upon the right-of-way by the Owners without liability.

7.) To the greatest extent permitted under Illinois law, Owners shall defend, indemnify and hold the City harmless from any and all claims, actions, causes of action, costs, judgments, injuries, property damage, expenses (including reasonable attorney's and expert's fees) which arise or may be caused by the negligence of the Owners, or Owners' agents, as a result of the design, construction, maintenance, use or abandonment of the lawn irrigation system described herein.

8.) This Agreement is not an easement. Should a court of competent jurisdiction construe it as an easement it shall be a temporary easement which shall expire 14 days after such construction.

9.) The provisions set forth in this Agreement and exhibit represent the entire Agreement between the parties and shall precede all prior agreements, contracts, understandings, promises and representations, oral or written, as it is the intent of the parties to provide for a complete integration within the terms of this Agreement. This Agreement may be modified only by a further written Agreement between the parties, and no modification shall be effective unless properly approved and signed by each party.

10.) This Agreement shall be recorded in the Office of the Record of Deeds, DuPage County, Illinois, at the expense of the Owners.


11.) The Owners obligations under this Agreement shall be joint and several.

12.) This Agreement shall be binding on the Owners, their successors, heirs and assigns.

IN WITNESS WHEREOF, the Corporate authorities and the Owners have hereunto set their hands and seals, and have caused this instrument to be executed by their duly authorized officials and the Corporate seal attached here all on the date and year first above written.

X [Signature]  
Owner

X [Signature]  
Owner

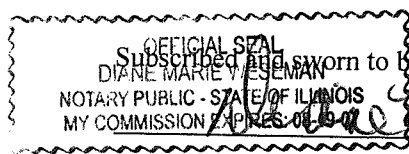

Subscribed and sworn to before me this 30th day of July, 2011.

[Signature]  
Notary Public

(Notary Seal)

Attested by:  
[Signature]  
City Clerk

[Signature]  
Mayor, City of Wheaton

EXHIBIT A

Legal Description:

---

---

LOT 82 IN DANADA FARMS EAST UNIT 2, BEING A  
SUBDIVISION OF PART OF THE EAST 1/2 OF SECTION  
28, TOWNSHIP 39 NORTH, RANGE 10, EAST OF THE  
THIRD PRINCIPAL MERIDIAN, ACCORDING TO THE PLAT  
THEREOF RECORDED NOVEMBER 16, 1987 AS DOCUMENT  
R87-163490, IN DUPAGE COUNTY, ILLINOIS.

---


---

142 HAWKINS CV Wheaton, IL 60187  
address

P.I.N. X 05-28-213-043


# Plat of Survey

LEGEND  
 • MIST  
 ▲ ROCK  
 → 1" P.P.2  
 □ TITLE

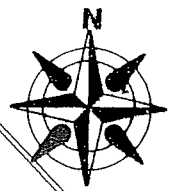

Scale: 1" = 20'

CIRCLE  
 66' R.O.W.

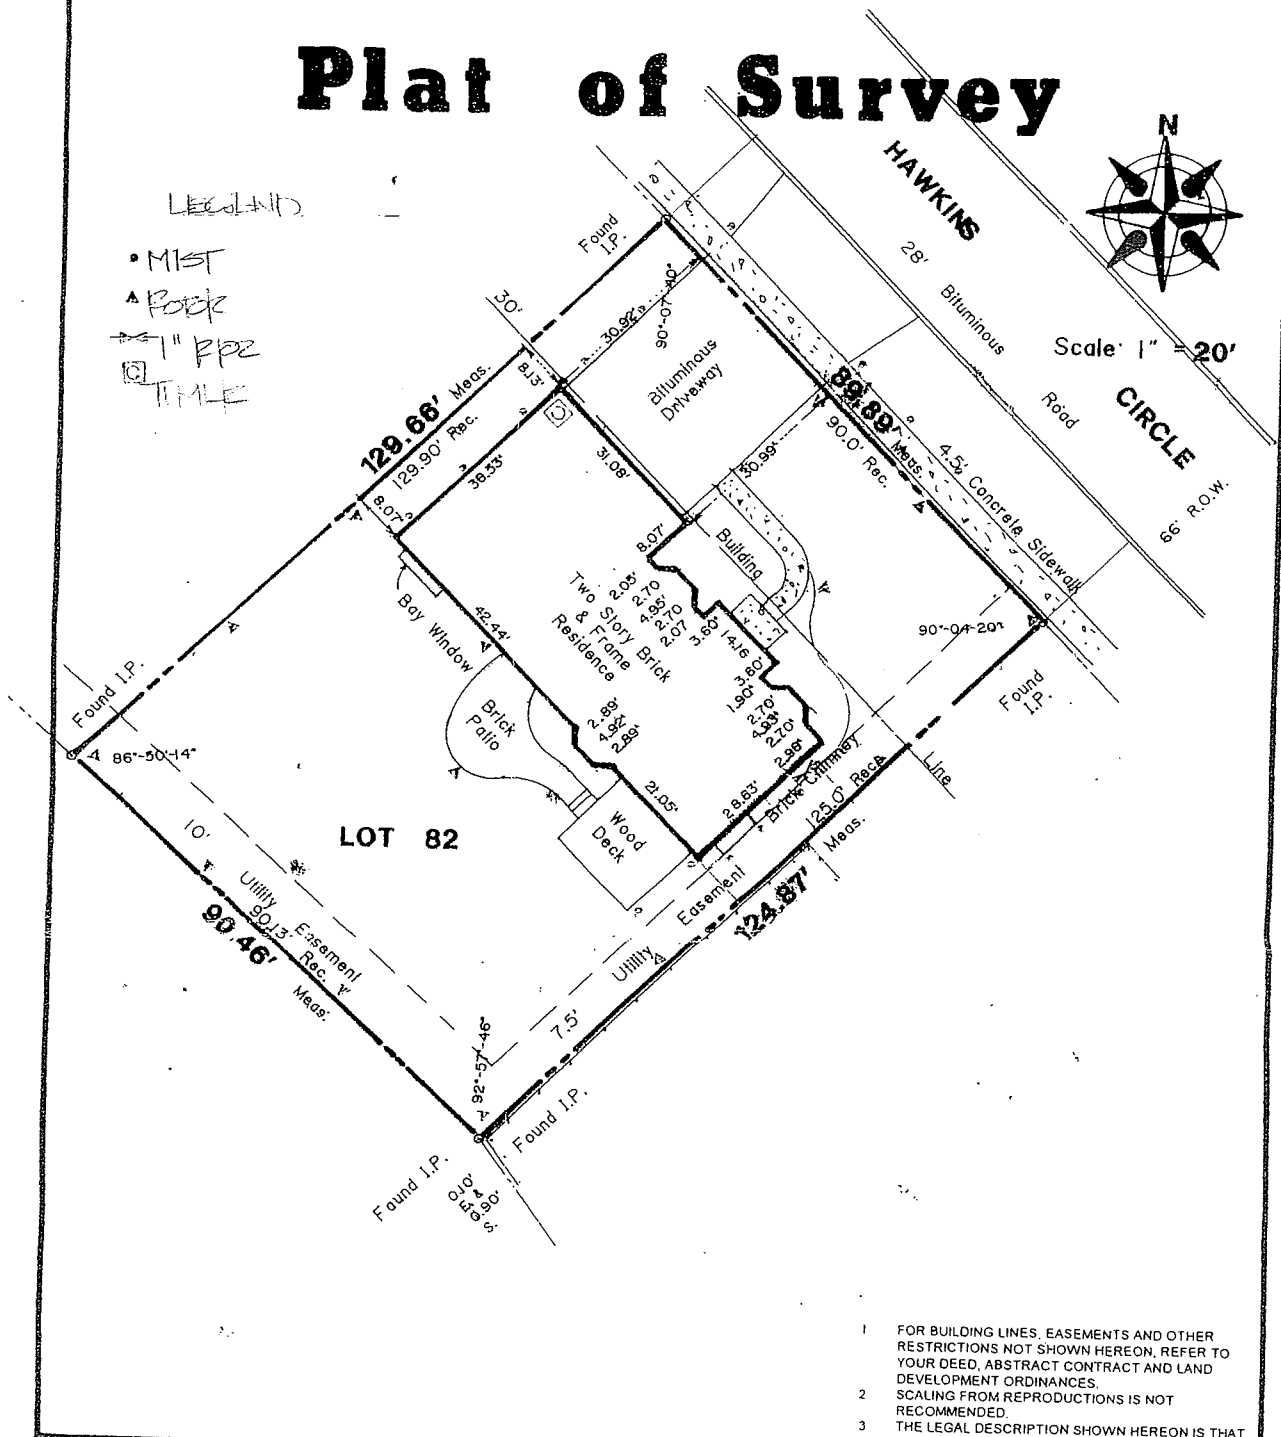

- 1 FOR BUILDING LINES, EASEMENTS AND OTHER RESTRICTIONS NOT SHOWN HEREON, REFER TO YOUR DEED, ABSTRACT CONTRACT AND LAND DEVELOPMENT ORDINANCES.
- 2 SCALING FROM REPRODUCTIONS IS NOT RECOMMENDED.
- 3 THE LEGAL DESCRIPTION SHOWN HEREON IS THAT PROVIDED TO THE SURVEYOR.

LOT 82 IN DANADA FARMS EAST UNIT 2, BEING A SUBDIVISION OF PART OF THE EAST 1/2 OF SECTION 28, TOWNSHIP 39 NORTH, RANGE 10, EAST OF THE THIRD PRINCIPAL MERIDIAN, ACCORDING TO THE PLAT THEREOF RECORDED NOVEMBER 16, 1987 AS DOCUMENT R87-163490, IN DUPAGE COUNTY, ILLINOIS.

Ordered by Joe Klein All'y  
 Job no. 443-29'

STATE OF ILLINOIS )  
 COUNTY OF COOK ) 28-39-10

I, KEITH E. LACY, HEREBY CERTIFY THAT I HAVE SURVEYED THE PROPERTY DESCRIBED HEREON AND THAT THE PLAT HEREON DRAWN IS A TRUE AND CORRECT REPRESENTATION OF THE SURVEY.

DATE 07-05-99

*Keith E. Lacy*  
 KEITH E. LACY  
 1778  
 PROFESSIONAL LAND SURVEYOR  
 ILLINOIS NO. 1778

142 HAWKINS CIRCLE, WHEATON, IL

B & H INDUSTRIES 070386