


TYPICAL INSTALLATION STORM SEWER RESTRICTOR

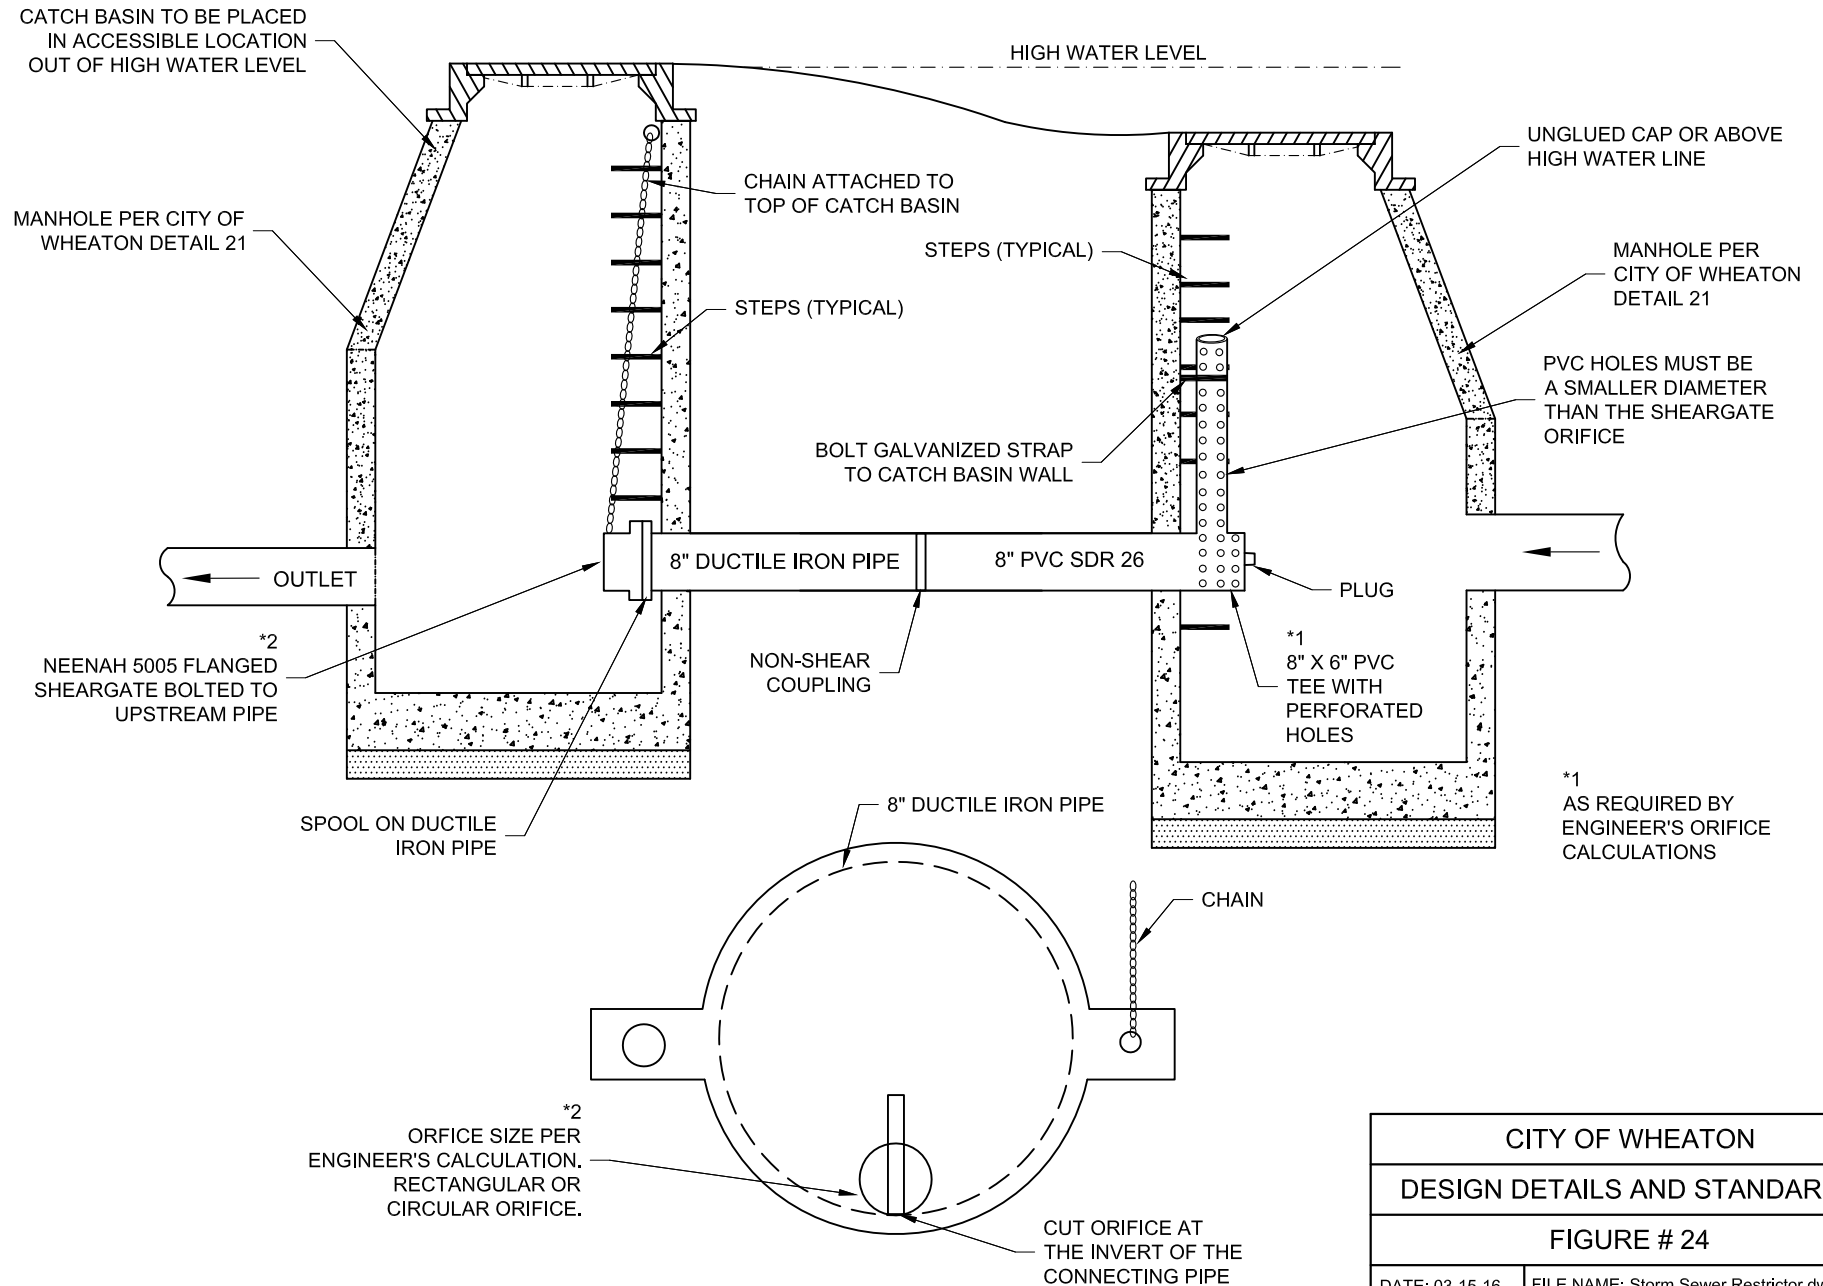

| | |
|------------------------------|---------------------------------------|
| CITY OF WHEATON | |
| DESIGN DETAILS AND STANDARDS | |
| FIGURE # 24 | |
| DATE: 03-15-16 | FILE NAME: Storm Sewer Restrictor.dwg |