


STORM SEWER SERVICE CONNECTION DETAIL

A MINIMUM 48-HOUR NOTICE IS REQUIRED PRIOR TO SCHEDULING AN INSPECTION

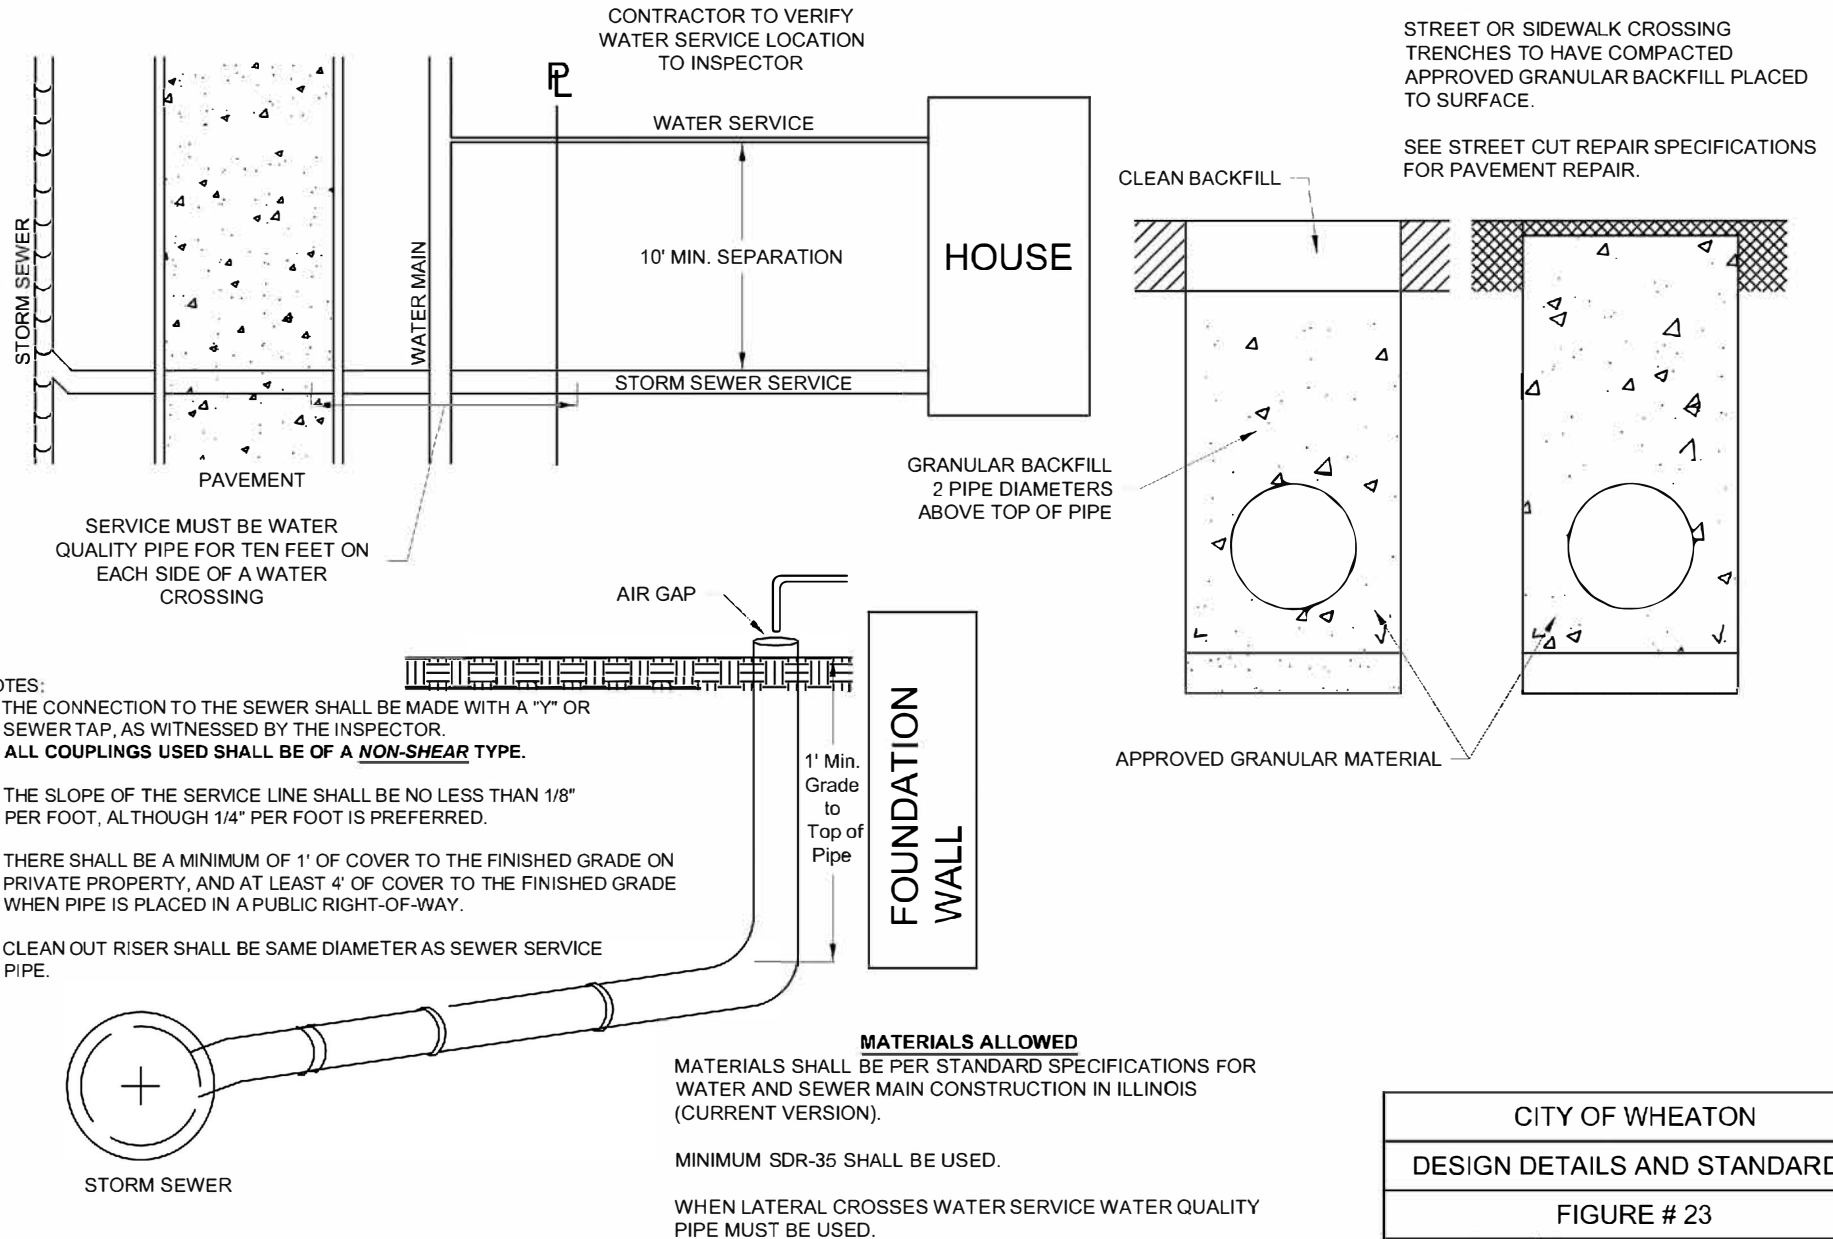

CITY OF WHEATON	
DESIGN DETAILS AND STANDARDS	
FIGURE # 23	
DATE: 04-09-2019	FILE NAME: Storm Sewer Service.dwg