


WATER SERVICE CONNECTION DETAIL

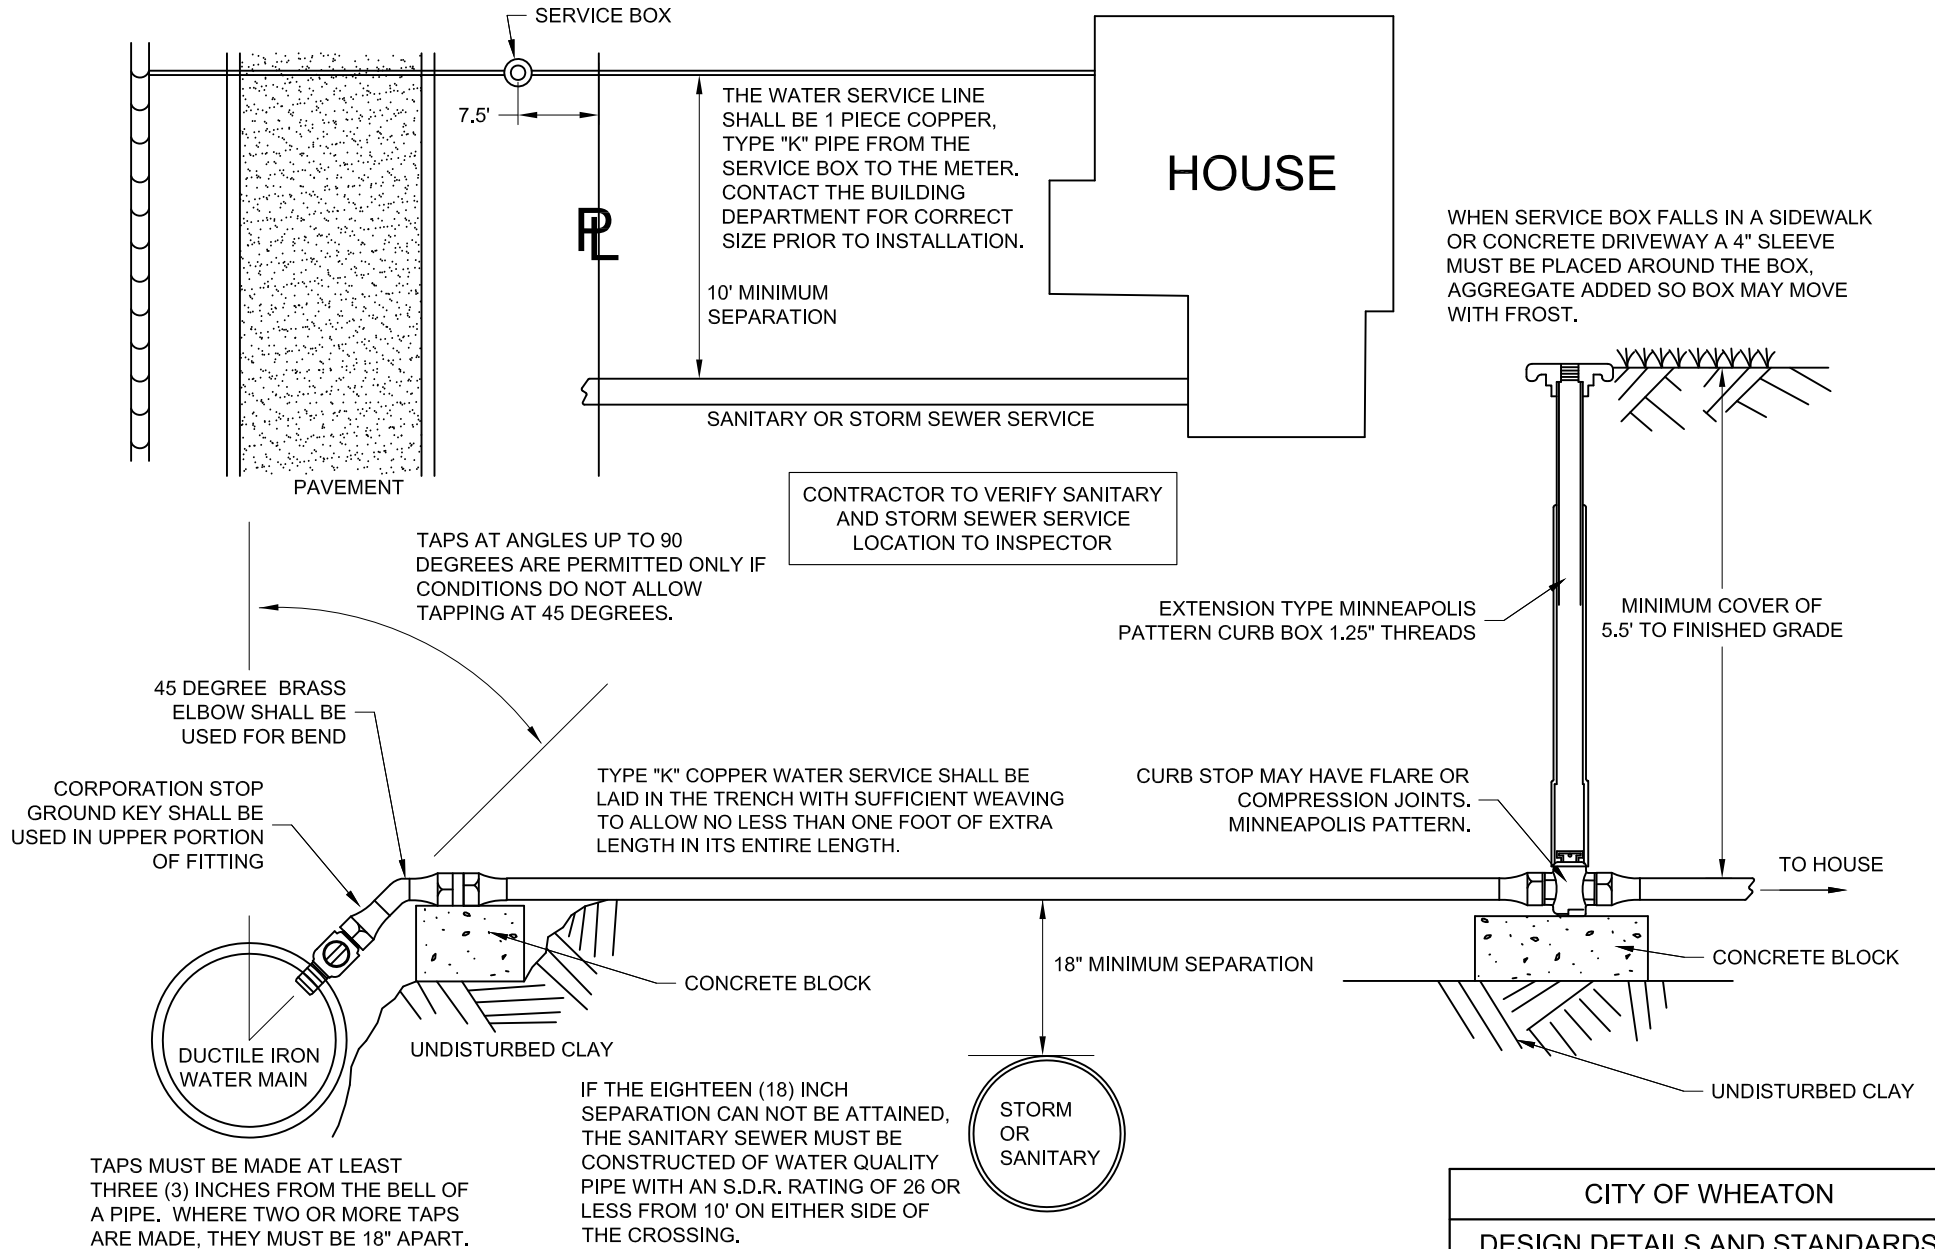

CITY OF WHEATON	
DESIGN DETAILS AND STANDARDS	
FIGURE # 31	
DATE: 03-15-16	FILE NAME: Water Service.dwg