


CBD CONTROL STATION ENCLOSURE ELEVATIONS

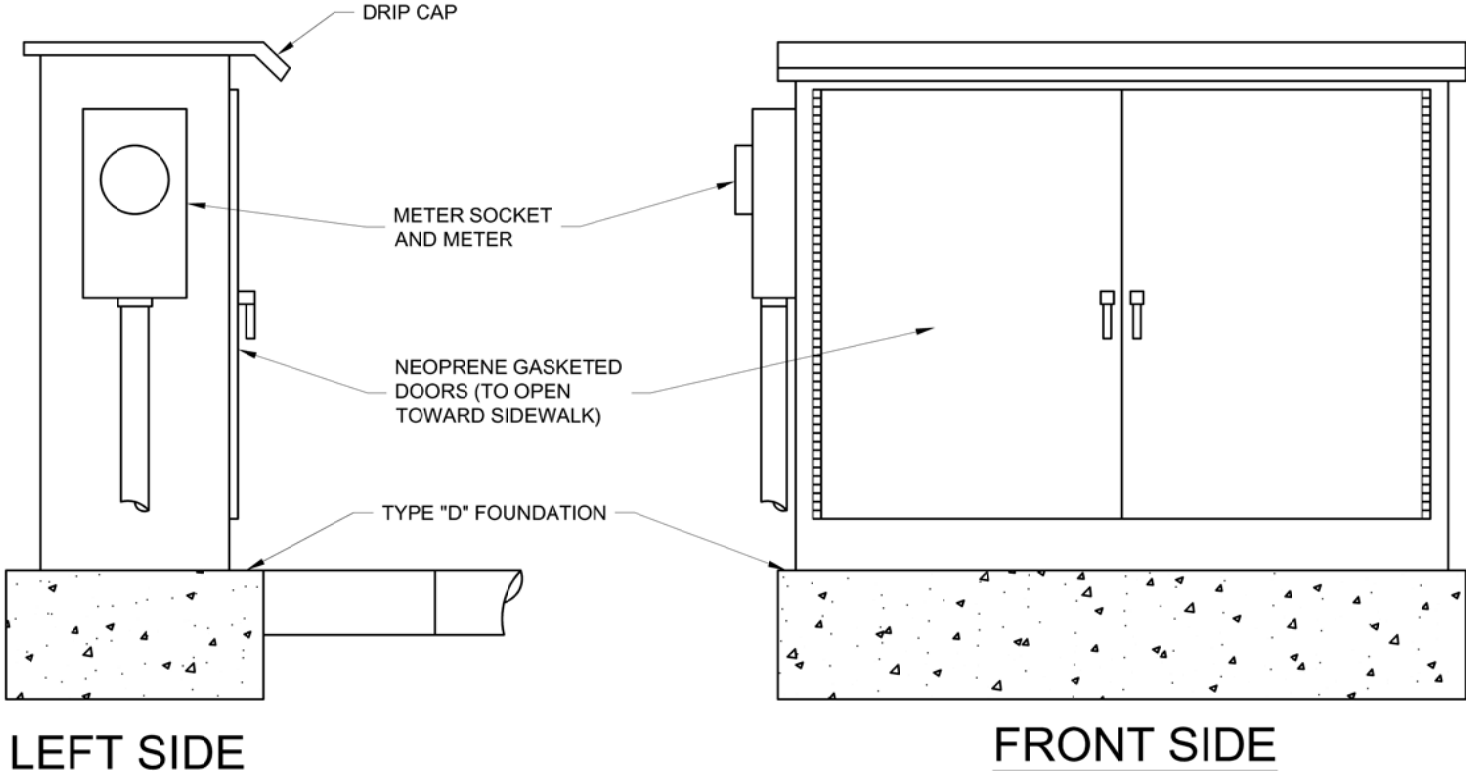

NOTE: EXTERIOR FINISH COLOR SHALL BE NATURAL OR SHALL MATCH FINISH COLOR OF STREET LIGHT STANDARDS

CITY OF WHEATON	
DESIGN DETAILS AND STANDARDS	
FIGURE # 39	
DATE: 03-15-16	FILE NAME: CBD Control Station.dwg