


TYPICAL MINIMUM STREET SECTION

For more information ref. "Standard Specifications for Road and Bridge Construction" (Current Edition).

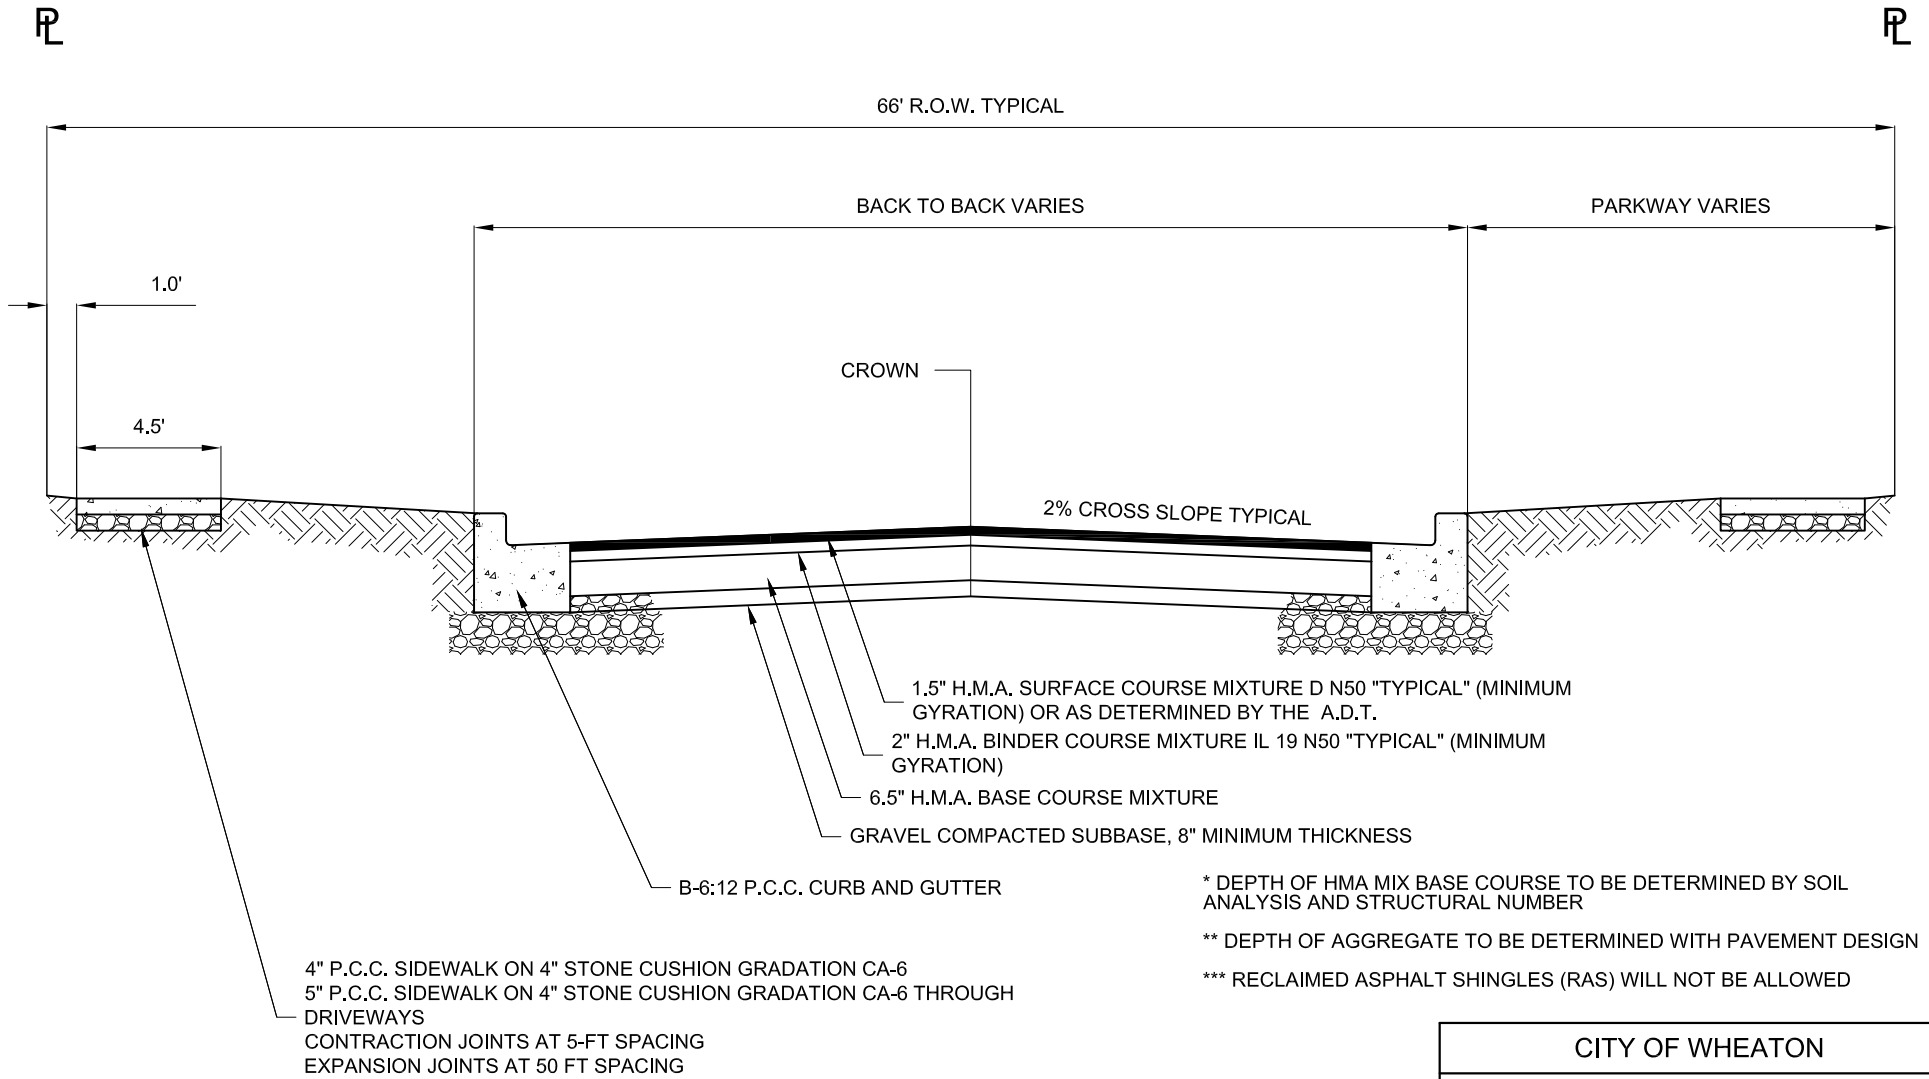

CITY OF WHEATON	
DESIGN DETAILS AND STANDARDS	
FIGURE # 5A	
DATE: 03-15-16	FILE NAME: Typical Street.dwg