


PAVER BRICK WALKWAYS

For more information ref. "Wheaton City Code".

AS AN EXAMPLE THIS DRAWING USES:
 WHITEACRE-GREER CLAY PAVER. THIRTY
 SERIES RED
 #36 RED SUNSET 4X8X2 1/4" + 8X8X2 1/4"

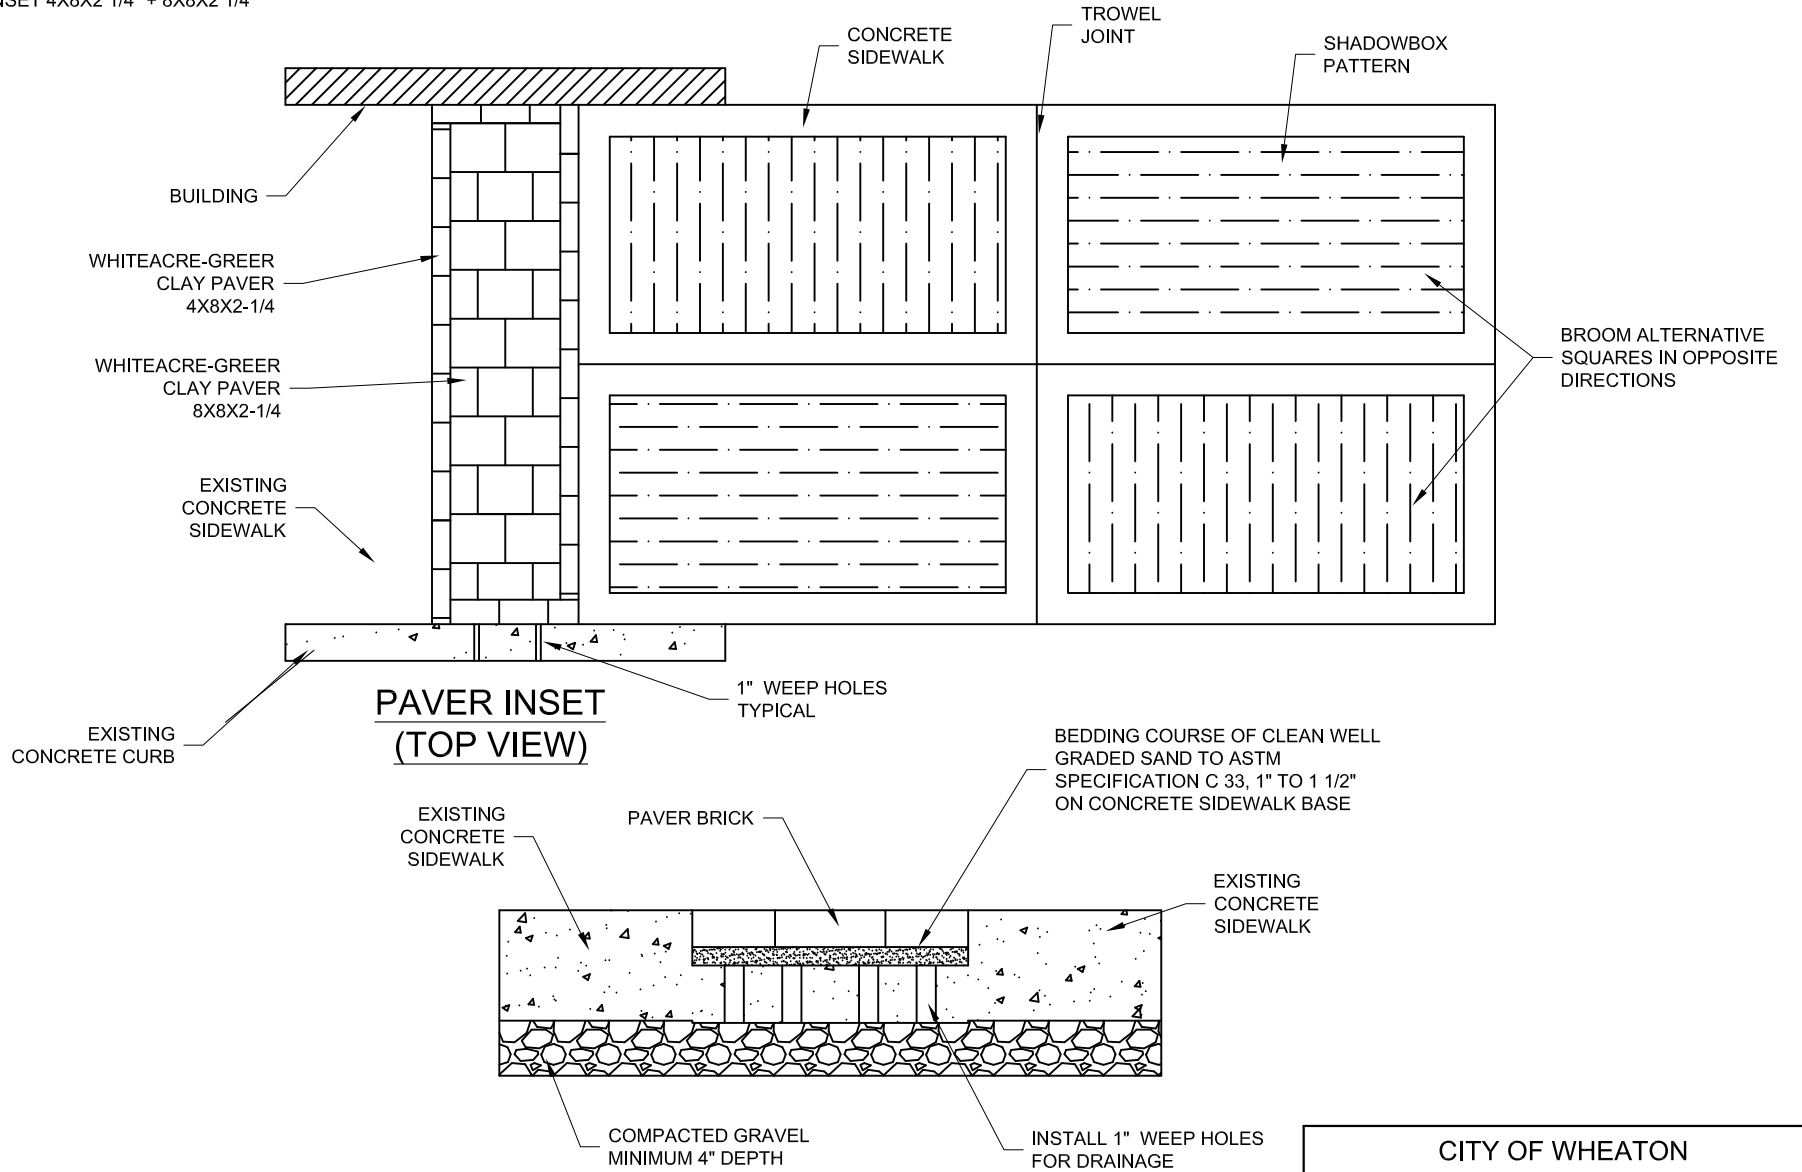

CITY OF WHEATON	
DESIGN DETAILS AND STANDARDS	
FIGURE # 3	
DATE: 03-15-16	FILE NAME: Paver Brick Walkways.dwg